


Town of Granville  
FY25 VTrans Better Roads Cat B  
Butz Rd Ditching + Culverts

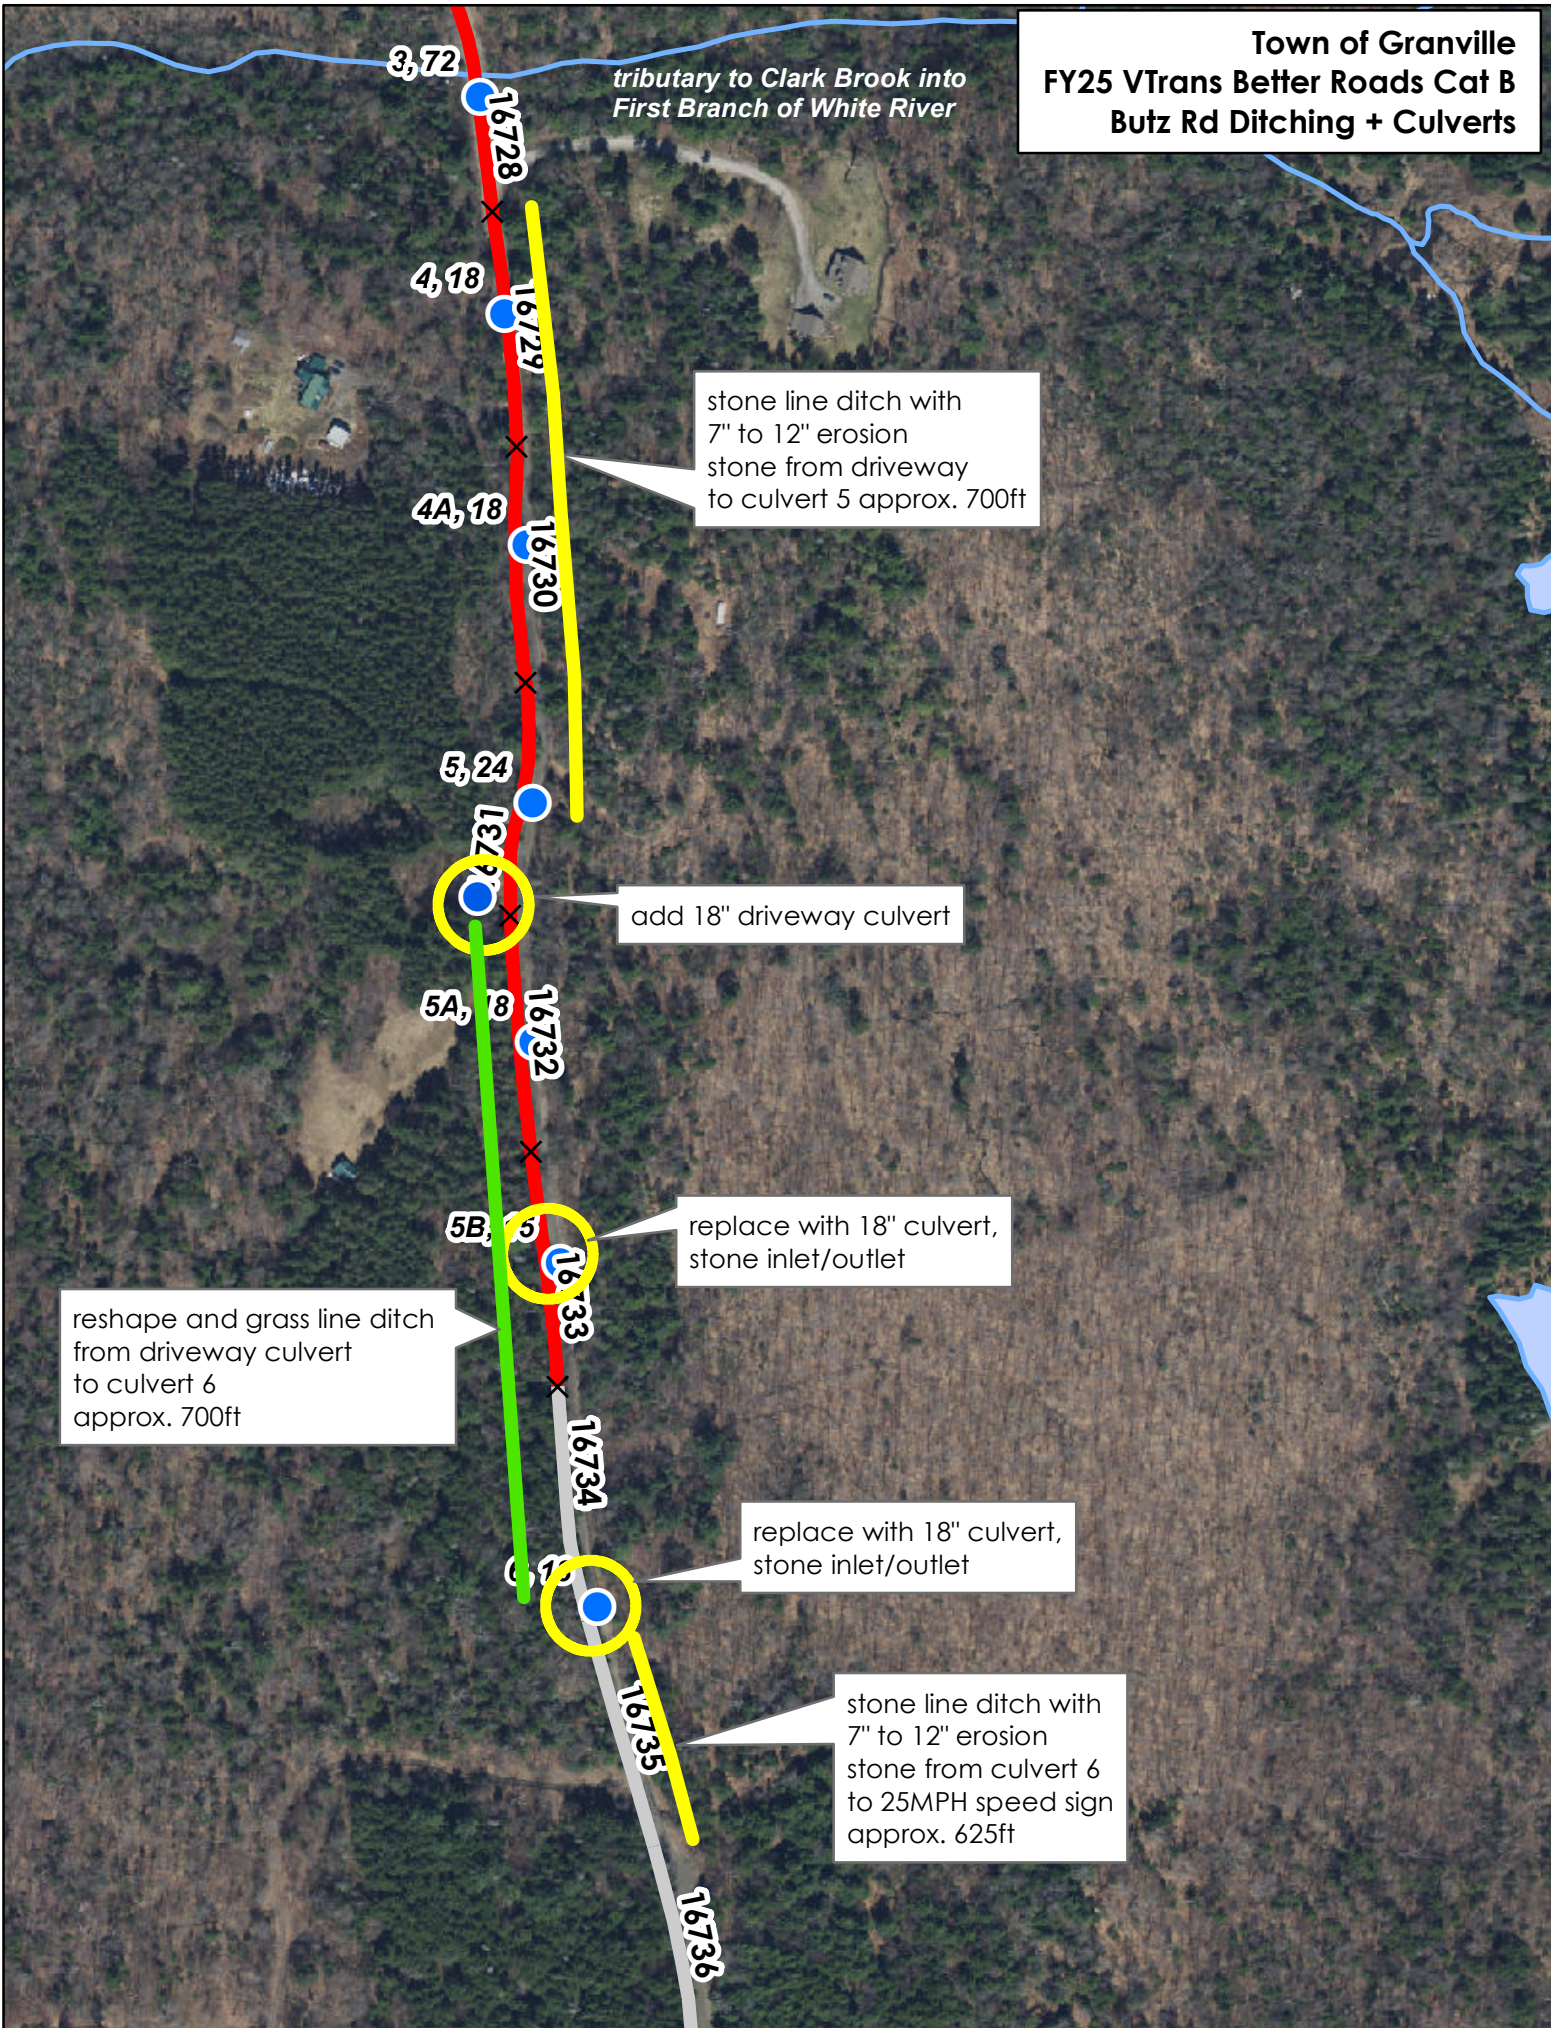

tributary to Clark Brook into  
First Branch of White River

3,72

16728

4,18

16729

4A,18

16730

5,24

16731

5A, 8

16732

5B, 5

16733

16734

6,1

16735

16736

stone line ditch with  
7" to 12" erosion  
stone from driveway  
to culvert 5 approx. 700ft

add 18" driveway culvert

replace with 18" culvert,  
stone inlet/outlet

reshape and grass line ditch  
from driveway culvert  
to culvert 6  
approx. 700ft

replace with 18" culvert,  
stone inlet/outlet

stone line ditch with  
7" to 12" erosion  
stone from culvert 6  
to 25MPH speed sign  
approx. 625ft